


The Estopinal Group LLC
903 Spring Street
Jeffersonville, Indiana 47130
812.282.3700
www.teg123.com

Architecture
Planning
Engineering
Interiors

Jeffersonville
Louisville
Shreveport
Evansville

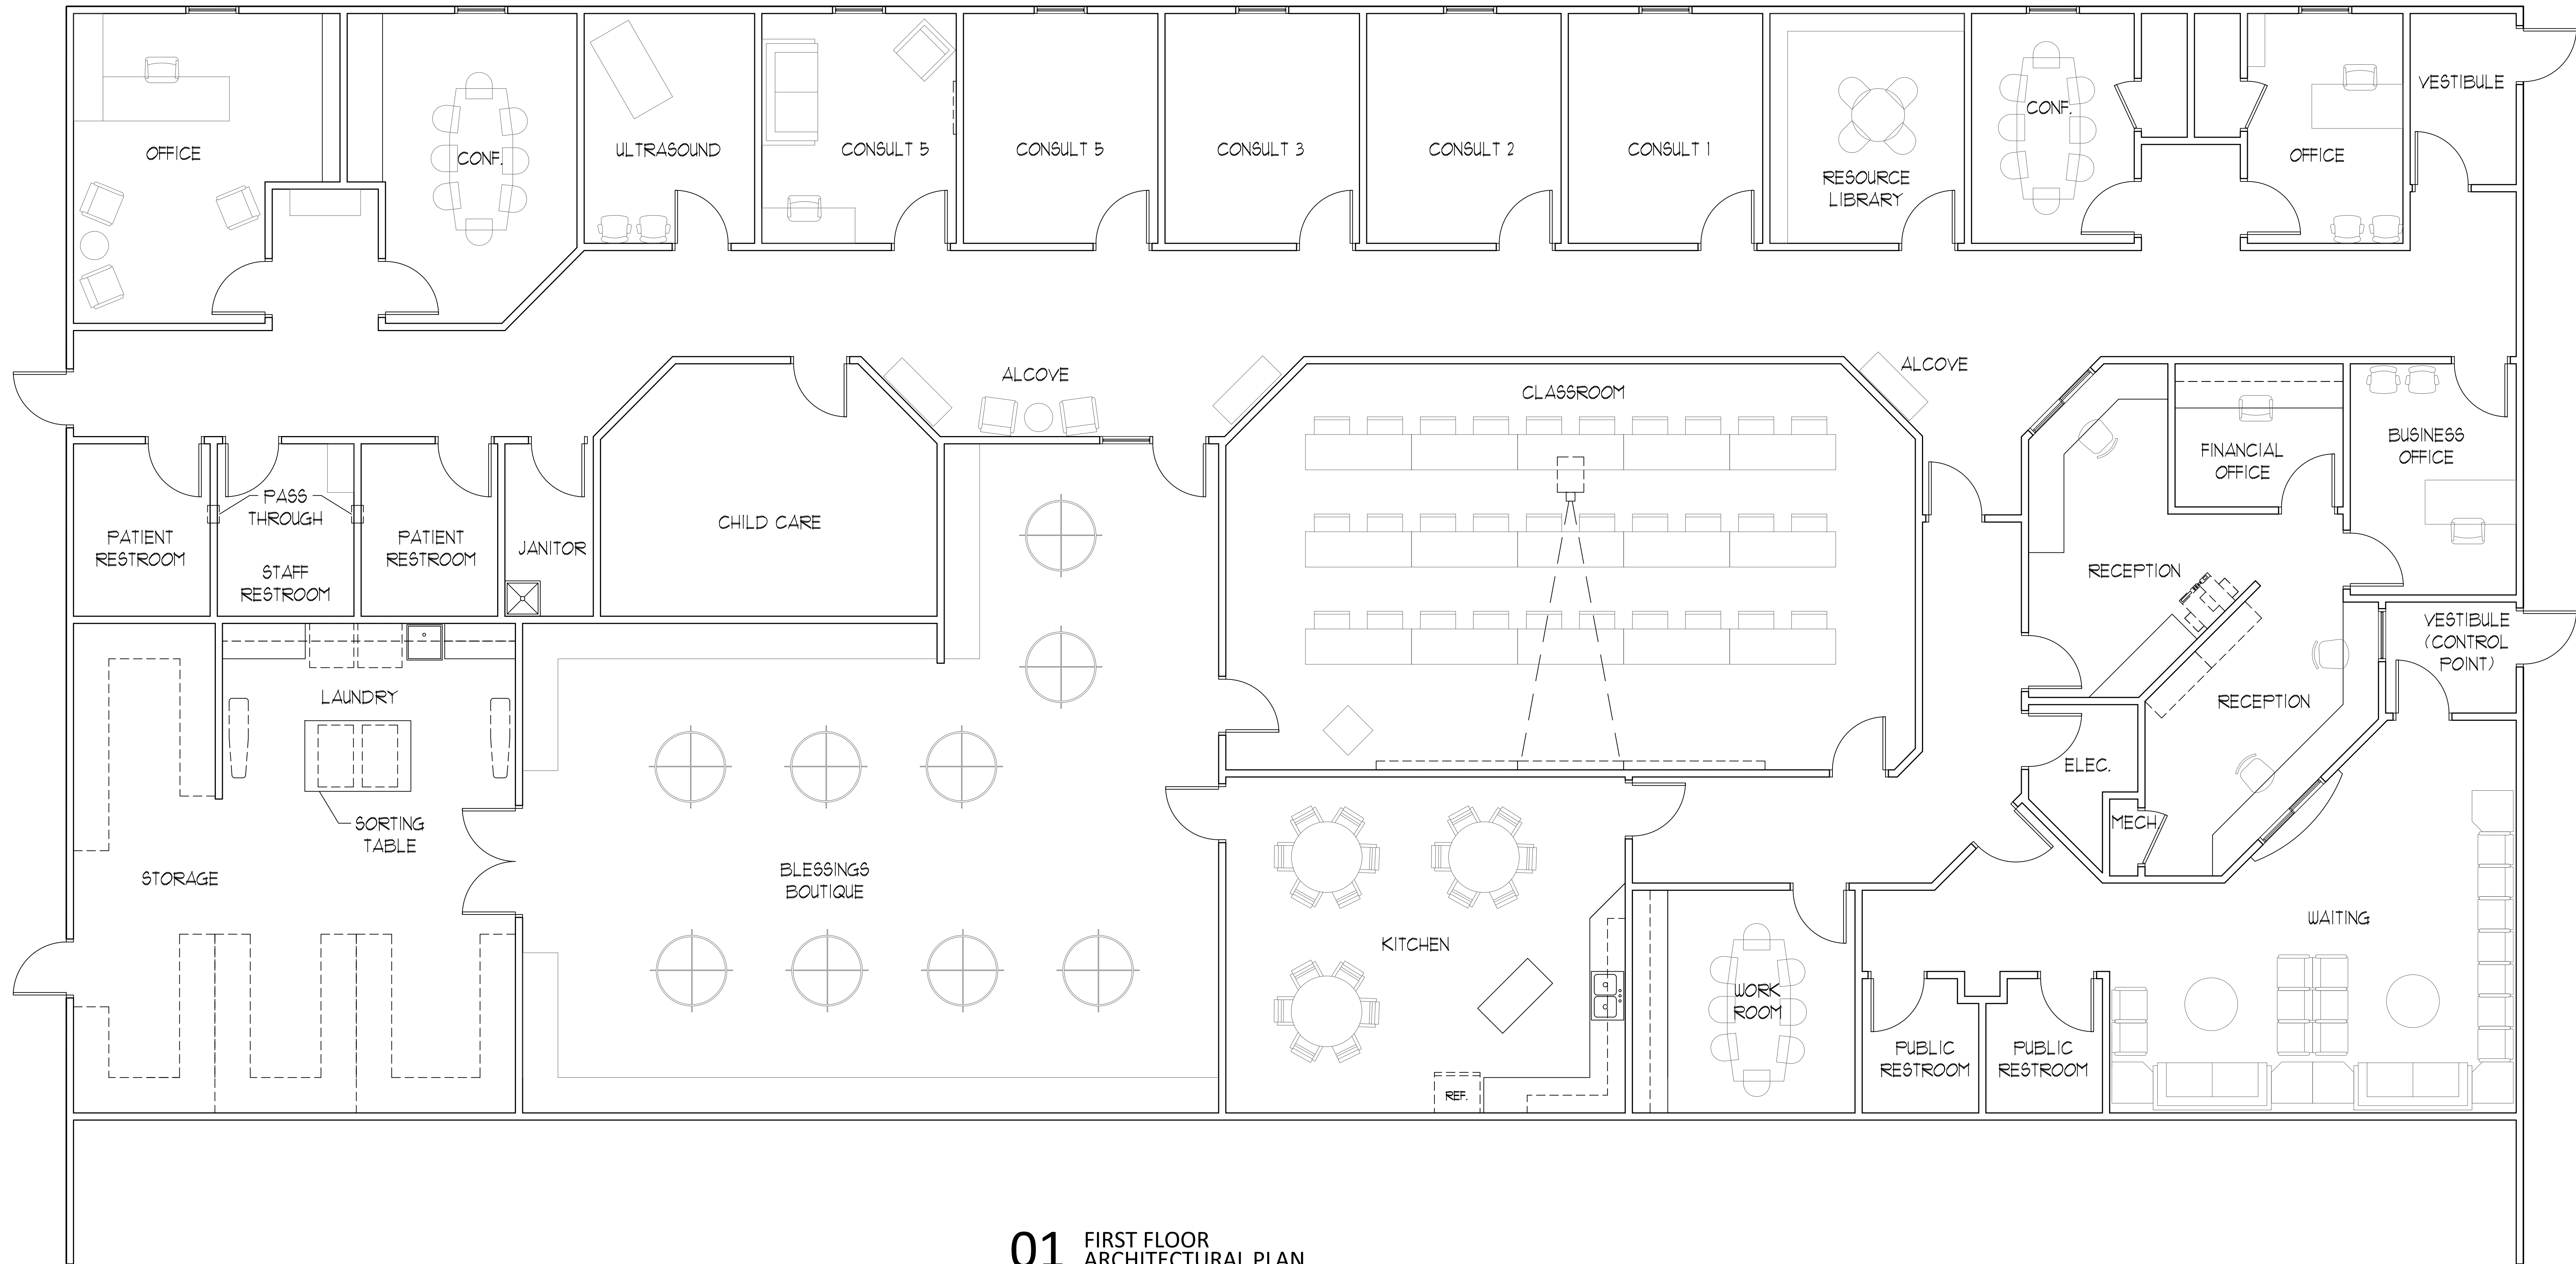

01 FIRST FLOOR
ARCHITECTURAL PLAN
SCALE: 1/4"=1'-0"

Relocation to Charlestown Rd.
Choices for Women
2019 E. Spring St.
New Albany, IN 47150

Project Number

Produced By:

Coordinated By:

Q.C. Checked By: